



GODWIN • BARNETT

709 Bank Street Decatur, Alabama
256.355.5212 P 256.355.7273 F
www.godwinbarnett.com

A NEW EDUCATIONAL BUILDING FOR
SOUTH DECATUR CHURCH OF GOD


3103 SPRING AVENUE S.W.
DECATUR, ALABAMA 35603

PROJECT NUMBER 08075

DATE
07/14/08

FILE
A100

ARCHITECTURAL SEAL

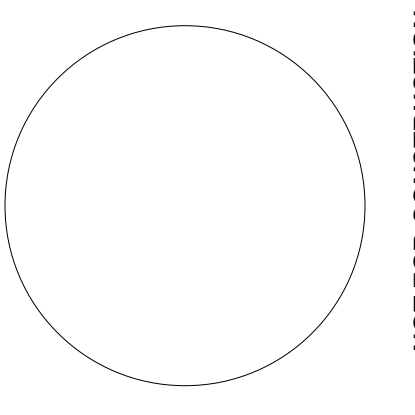


THESE DRAWINGS ARE THE PROPERTY
OF GODWIN BARNETT AND
SHALL NOT BE USED OR REPRODUCED
WITHOUT WRITTEN APPROVAL FROM
GODWIN BARNETT.
© COPYRIGHT 2008
GODWIN BARNETT, P.C.

SHEET NO.

A102

OF TOTAL

NOT FOR CONSTRUCTION

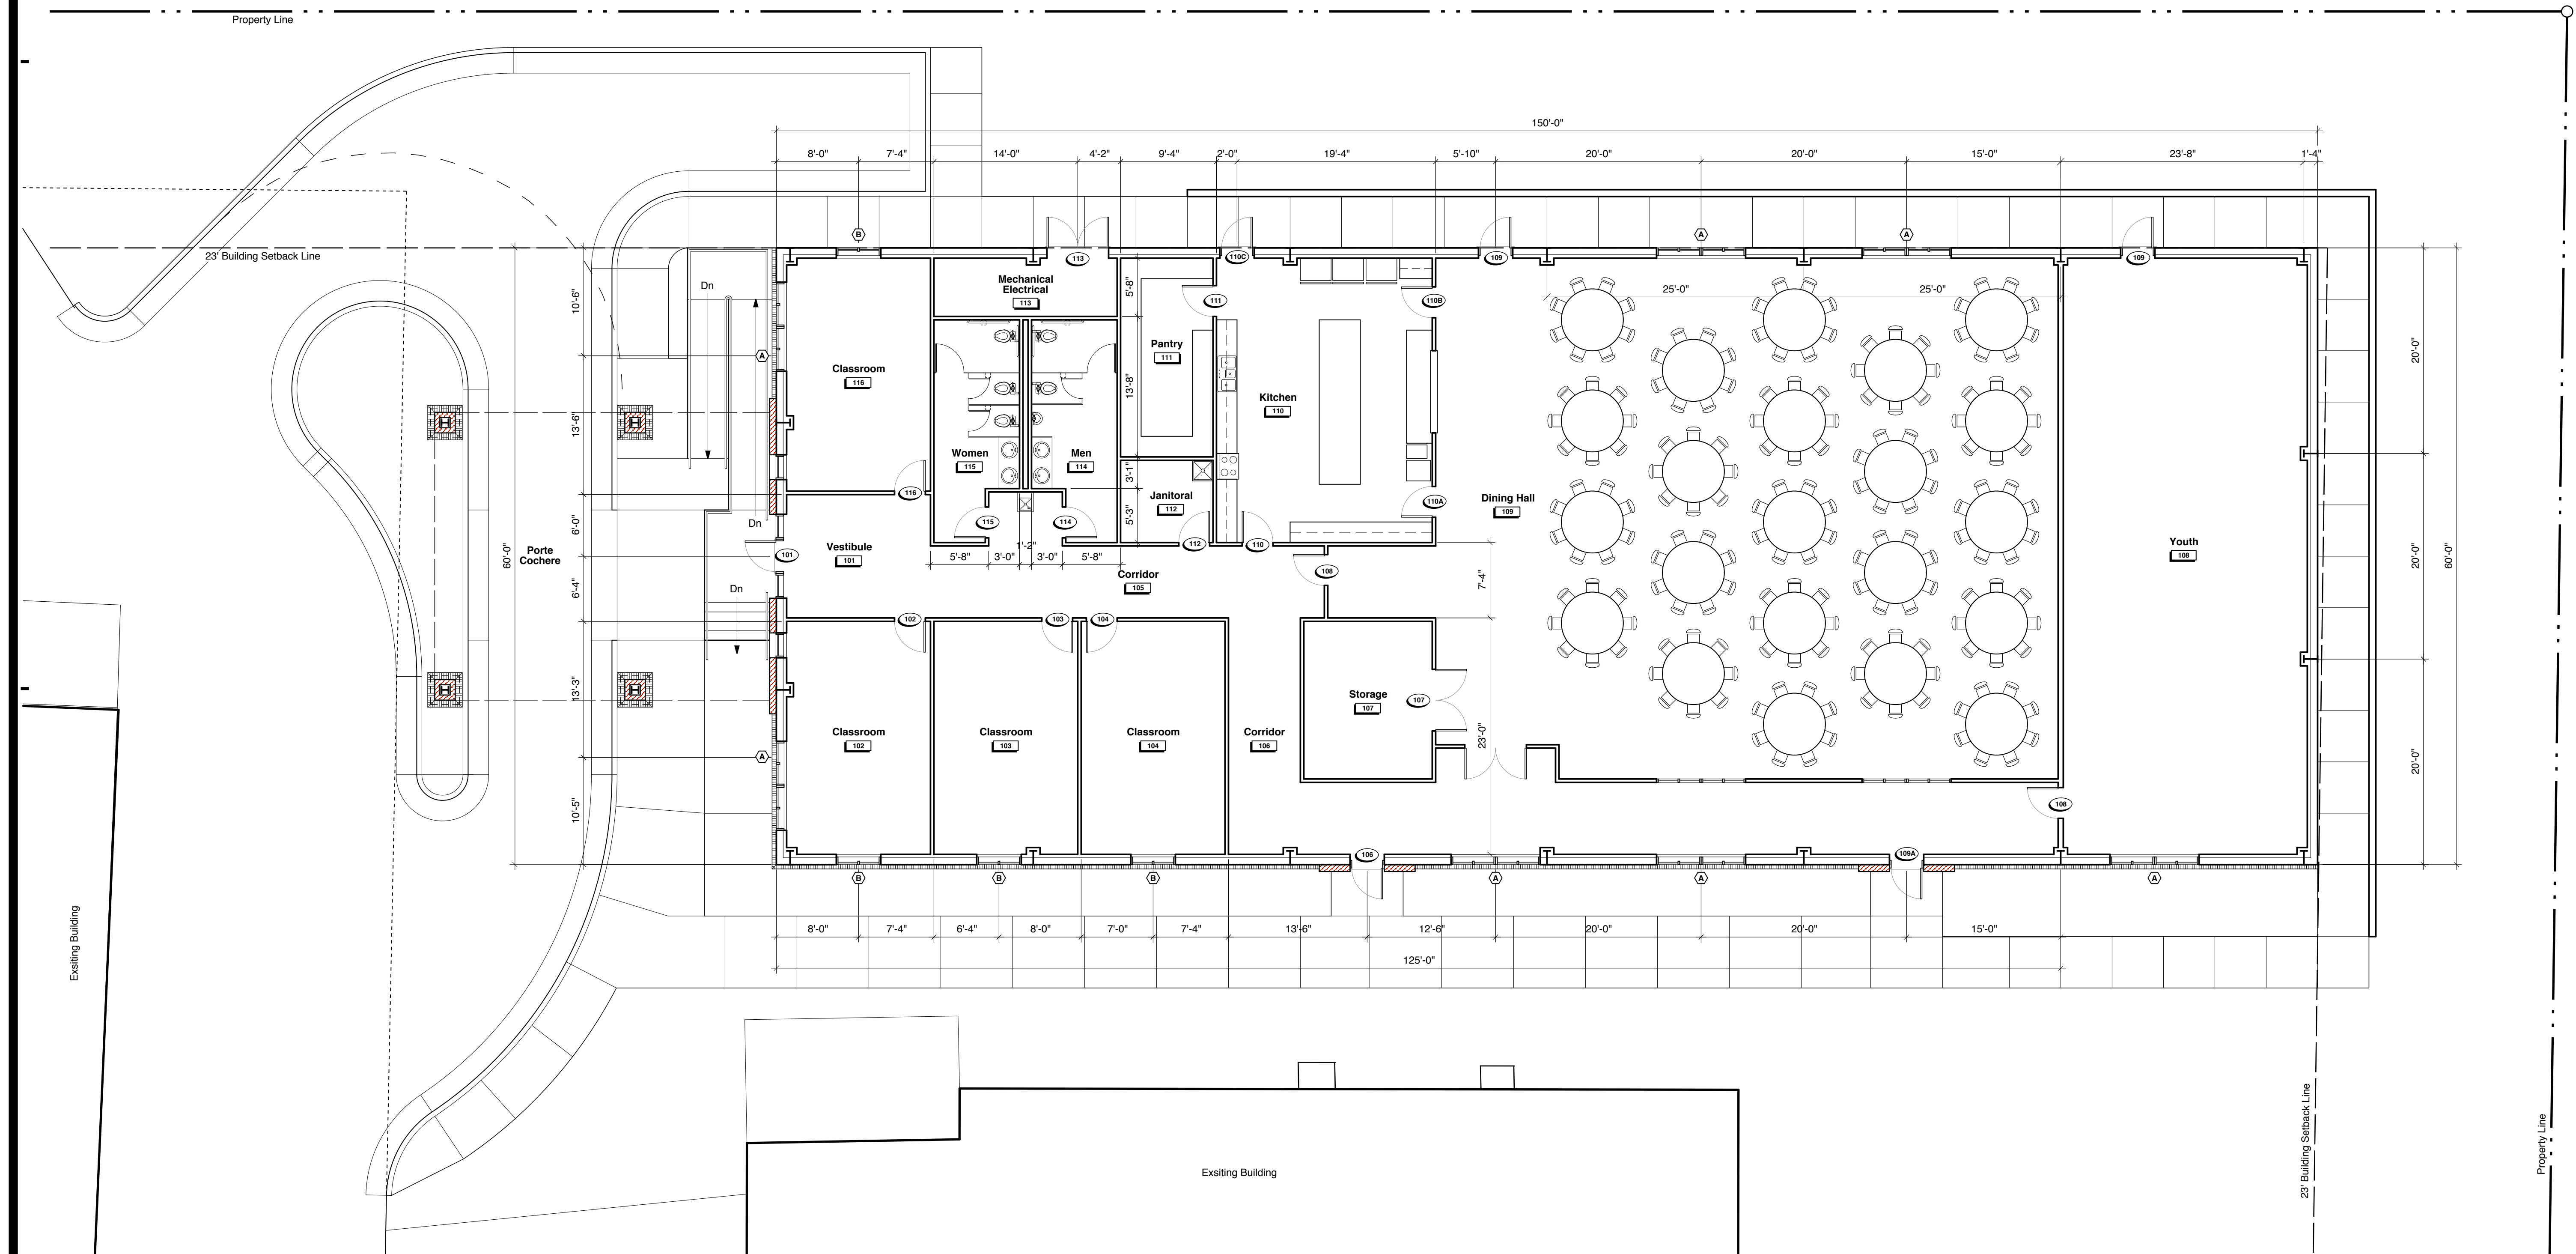

1 Floor Plan
SCALE: 1/8" = 1'-0"



Rel. North